


KEY

- RWP = Rainwater Pipe
- SVP = Soil vent Pipe
- S/S = Soil Stack


NOTES:
THIS DRAWING IS INDICATIVE OF DESIGN INTENT ONLY. ALL CONSTRUCTION DETAILS, FINISHES AND INTERFACES TO BE CONFIRMED & AGREED WITH THE ARCHITECT PRIOR TO CONSTRUCTION.

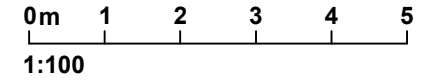

NB: Layout subject to confirmation of landlords proposed drainage connection locations.

Dimensions based on planning information. As built information or survey required for confirmation.

Total Occupancy
61

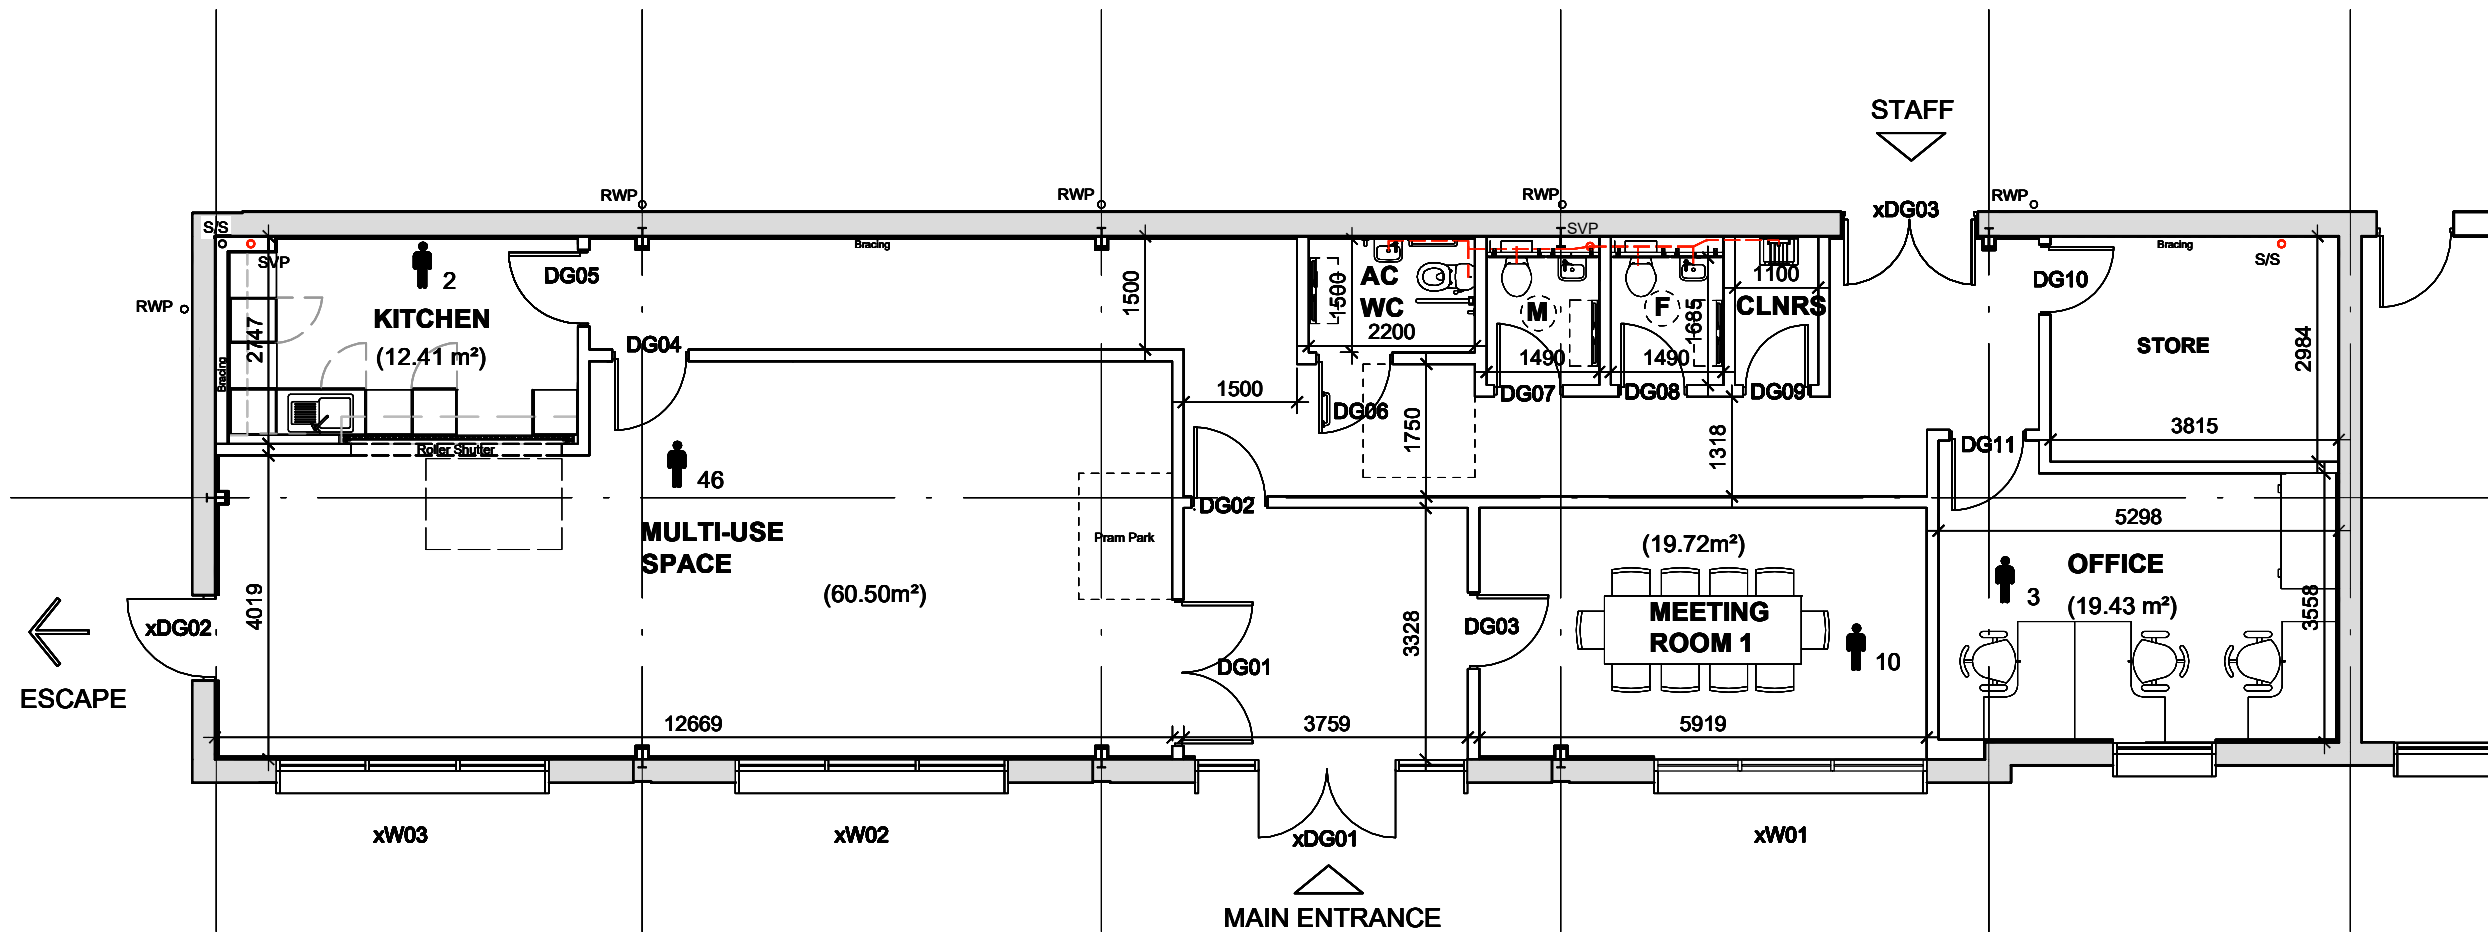

REVISION T03	BY: RSP	CHECKED: MQ	DATE: 13/11/2024
Tender Addendum - Sliding Partition Omitted			
REVISION T02	BY: RSP	CHECKED: MQ	DATE: 23/07/2024
Tender Addendum - Kitchen layout revised			
REVISION T01	BY: RSP	CHECKED: MQ	DATE: 28/06/2024
Issued for Tender			
REVISION P04	BY: RSP	CHECKED: MQ	DATE: 13/06/2024
Accessible WC amended to comply with Doc M, Kitchen layout revised. Floor areas updated.			
REVISION P03	BY: JT	CHECKED: MQ	DATE: 31/05/2024
Rear Fire exit doors changed to be hung inwards. Service corridor reduced to increase Meeting Room 3 area. Sliding doors moved to the left.			
REVISION P02	BY: RSP	CHECKED: MQ	DATE: 25/01/2024
Occupancy numbers revised to M&E Strategy			
REVISION P01	BY: RSP	CHECKED: MQ	DATE: 24/01/2024
Initial issue			

STATUS: **D2 | FOR TENDER**



PROJECT: **WAVERLEY COMMUNITY SPACE**
OLIVE LANE
 TITLE: **PROPOSED GROUND FLOOR PLAN**

Hadfield Cawkwell Davidson
 Broomgrove Lodge, 13 Broomgrove Rd, Sheffield, S10 2LZ T 0114 266 8181 www.hcd.co.uk

HCD PROJECT NO.	SCALE	REV.			
2023-179	1:100 @ A3	T03			
PROJECT NO.	ORIGINATOR	VOLUME	LEVEL	TYPE	ROLE + NUMBER
2023-179	HCD	A0	00	DR	A-40-001

PROPOSED FLOOR PLAN